
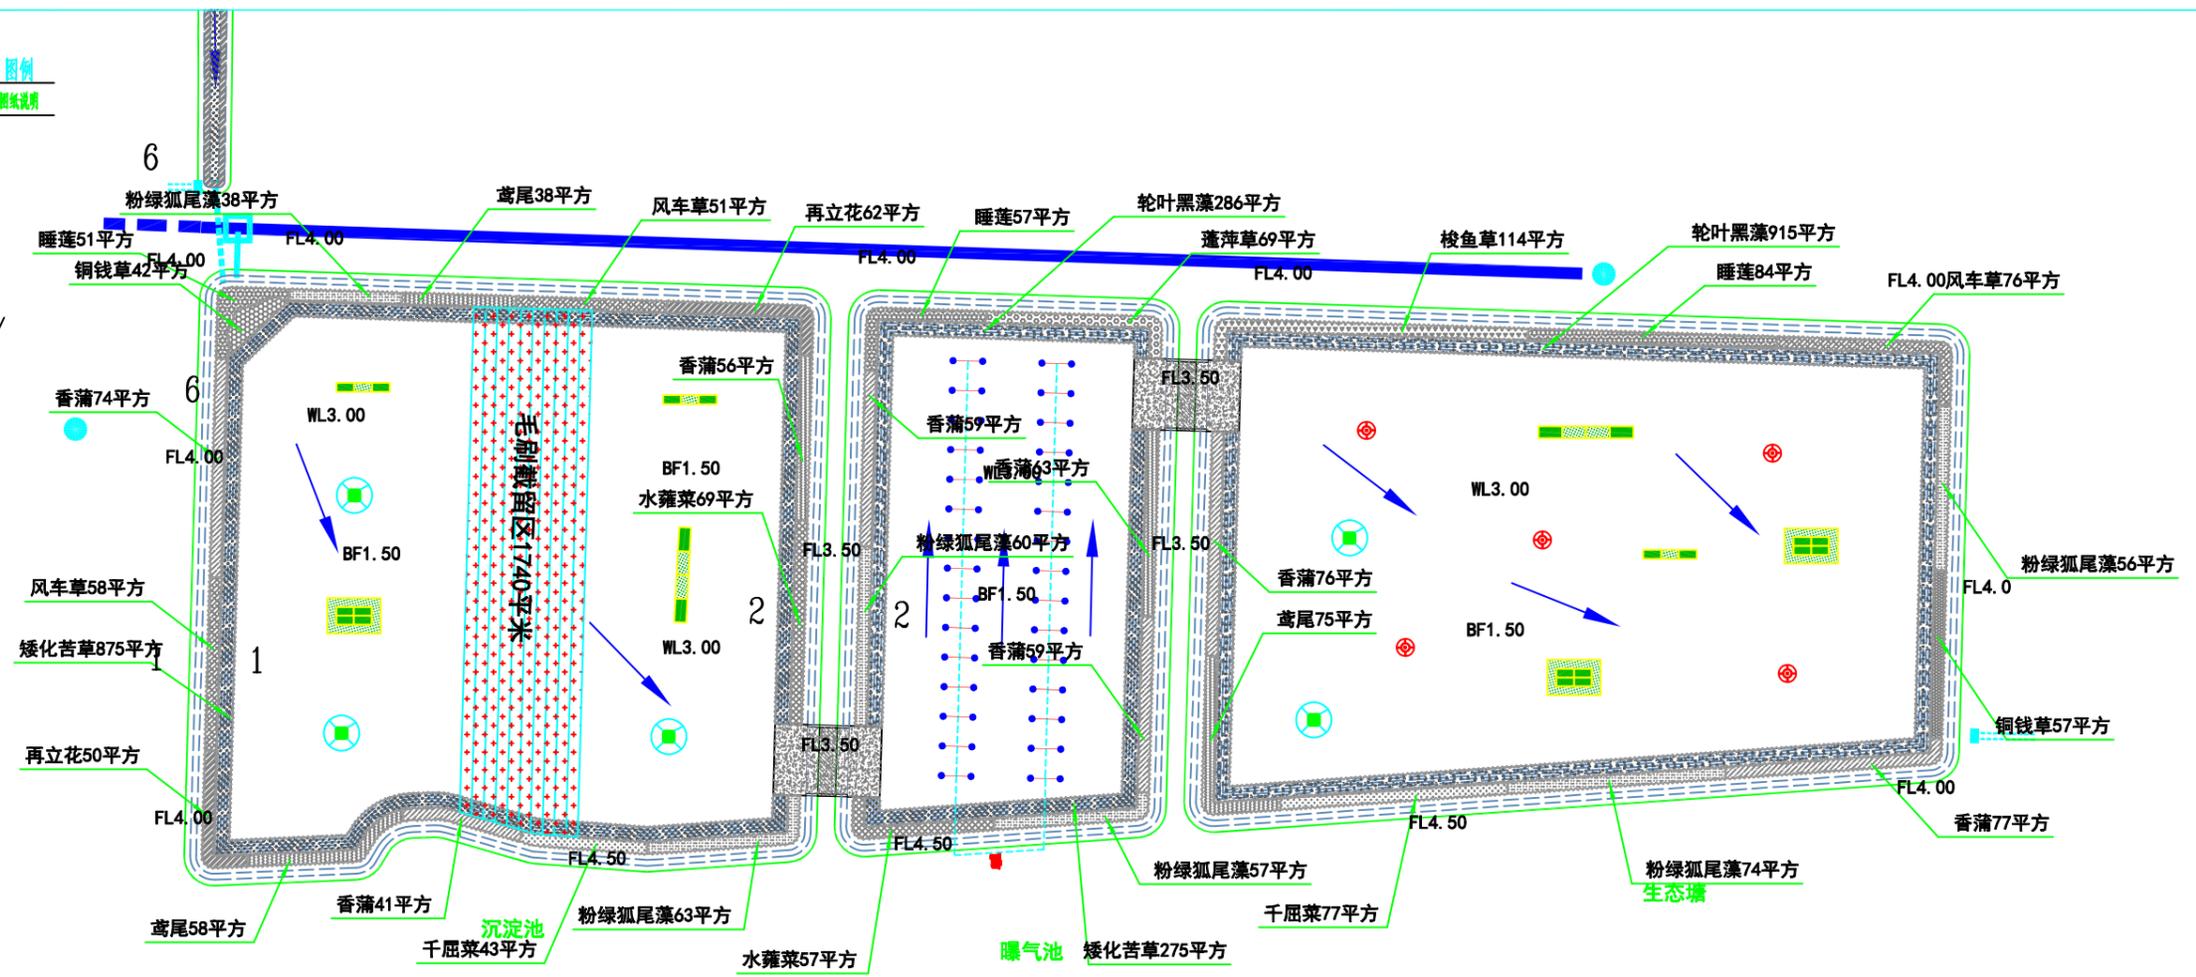


# LEGEND 图例


CODE 编号	DESCRIPTION 图例说明
FL	FLOOR LEVEL 完成面标高
RL	ROAD LEVEL 道路标高
WL	WATER LEVEL 水面标高
BF	BOTTOM OF FOUNTAIN/POND/POOL 水池底标高

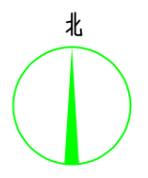

## 水生植物田不衣

挺水植物								
序号	图例	植物名称	植株高度 (cm)	栽植密度 (m <sup>2</sup> )	适宜水深 (cm)	单位	数量	备注
1	[Symbol]	香蒲	50以上	7-10单株	0-40	m <sup>2</sup>	386	适宜移栽时间3月-9月
2	[Symbol]	风车草	50以上	20-30芽、5-8芽/丛	0-40	m <sup>2</sup>	185	适宜移栽时间4月-9月
3	[Symbol]	再力花	50以上	20-30芽、3-5芽/丛	0-50	m <sup>2</sup>	639	适宜移栽时间3月-10月
4	[Symbol]	梭鱼草	50以上	5-8单株	0-30	m <sup>2</sup>	114	适宜移栽时间3月-10月
5	[Symbol]	千屈菜	50以上	10-20芽、1-3芽/苑	0-35	m <sup>2</sup>	120	适宜移栽时间3月-10月 紫红花
6	[Symbol]	铜钱草	50以上	15-20芽、3-5芽/丛	0-30	m <sup>2</sup>	98	适宜移栽时间3月-5月
7	[Symbol]	鸢尾	50以上	15-20芽、1-3芽/苑	0-35	m <sup>2</sup>	290	适宜移栽时间2月-11月 常绿鸢尾、黄花鸢尾
浮叶、漂浮植物								
10	[Symbol]	睡莲 (耐寒)	水上5-20	3-4头	20-100	m <sup>2</sup>	192	适宜移栽时间2月-10月
11	[Symbol]	萍蓬草	水上5-20	3-4头	30-60	m <sup>2</sup>	69	适宜移栽时间3月-10月
12	[Symbol]	水葫芦	水上20-40	15-20单株 (茎)	0-30	m <sup>2</sup>	126	适宜移栽时间3月-9月
13	[Symbol]	粉绿狐尾藻	水上20-40	10-15单株 (茎)	20-100	m <sup>2</sup>	348	适宜移栽时间2月-10月
沉水植物								
14	[Symbol]	轮叶黑藻		10-20芽、5-10芽/丛	30-200	m <sup>2</sup>	1201	适宜移栽时间4月-9月
15	[Symbol]	矮化苦草		7-12单株	30-200	m <sup>2</sup>	1989	适宜移栽时间3月-8月
16								

注：1、移栽适宜时间：指以分株、全株或扦插形式移栽（以华中地区常绿气候做参考）；  
2、水深“0”：指无明水的潮湿地，或基质下方10-20cm深的位置长期有充足水分；  
3、“水上”浮叶、漂浮植物的植株在水平面上的高度；

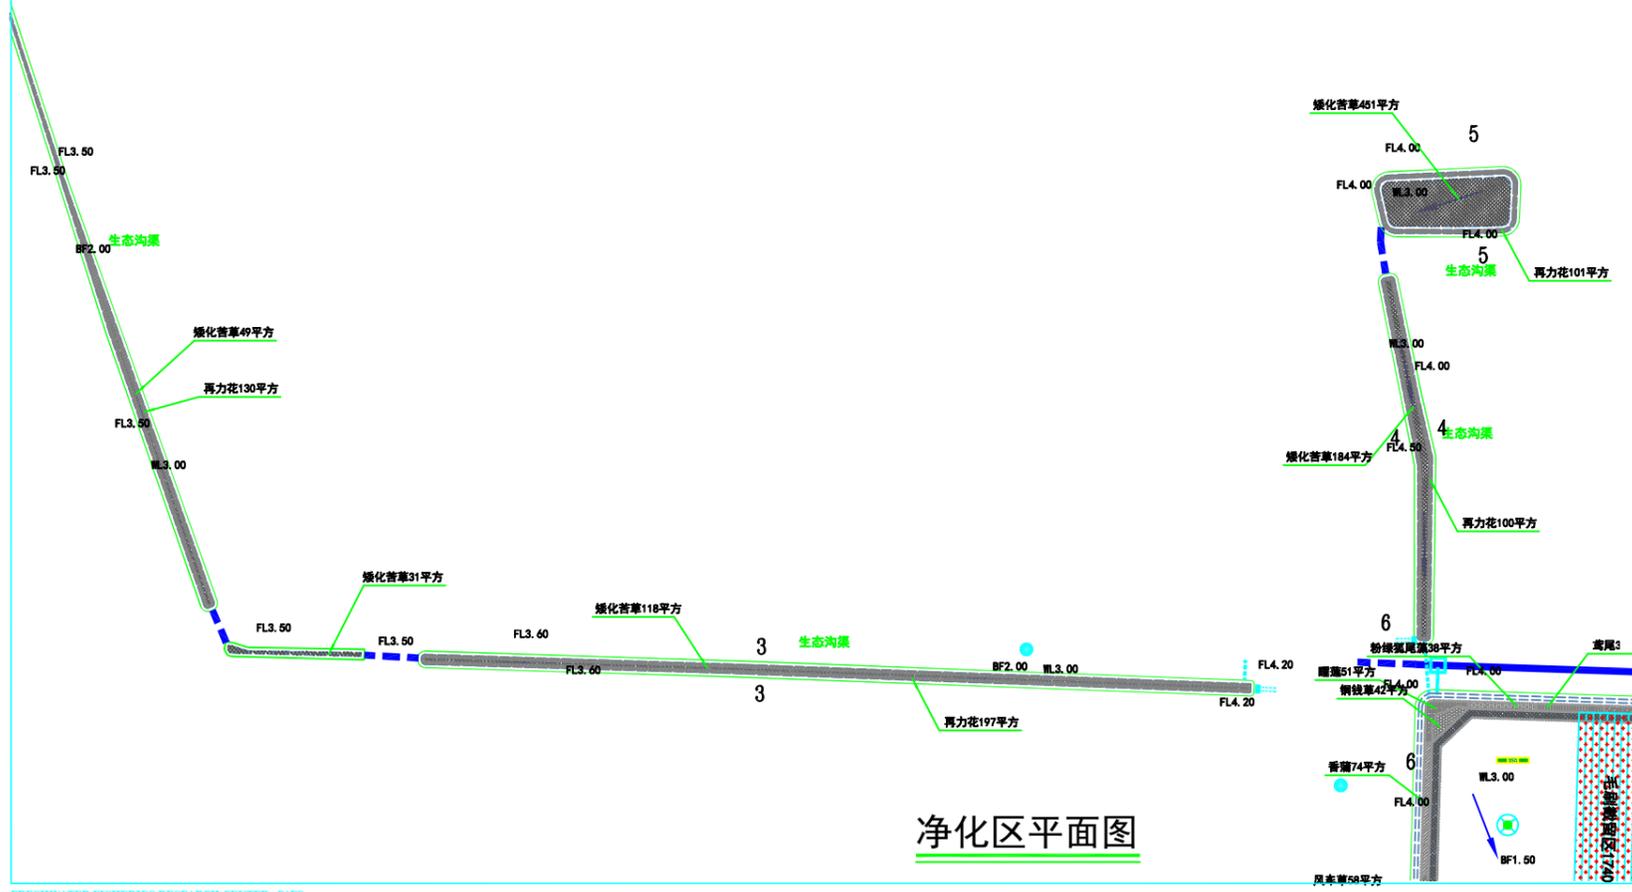

净化区平面图



中国水产科学研究院淡水渔业研究中心  
FRESHWATER FISHERIES RESEARCH CENTER, CAFS

合作设计单位：  
 1. This drawing and design are copyright and no portion can be reproduced without the permission of the Designer.  
 2. This drawing is to be used in accordance with the Specification and Conditions of Contract.  
 3. Drawing not showing the last revision one to be cancelled.  
 4. 本图及设计均受版权保护，未经许可不得复制或传播。  
 5. 本图应按合同规范及条件使用。  
 6. 未标注最新修改号的图样应予以作废。

项目名称：金坛国家现代农业产业园  
朱林河蟹智慧养殖基地  
基础设施建设项目

KEY PLAN

DESIGNED BY 设计  
 DRAWN BY 制图  
 REVISION BY 校核  
 CHECKED BY 审核

STAMP

SHEET TITLE  
 净化区平面图

SCALE 比例  
 SHEET NO. 图号  
 2-4

Date 日期 2024.02