



中国水产科学研究院淡水渔业研究中心  
FRESHWATER FISHERIES RESEARCH CENTER, CAFS

合作设计单位:

Notes:  
1. This drawing and design are copyright and no portion can be reproduced without the permission of the Designer.  
2. This drawing is for reference only.  
3. This drawing is to be used in accordance with the Specification and Conditions of Contract.  
4. Drawing not showing the last revision are to be cancelled.

备注:  
1. 本图版权归设计单位所有, 未经许可, 不得复制或传播。  
2. 本图仅供参考。  
3. 本图须按合同条款及规范使用。  
4. 未标注最新版本的图样应予以取消。

项目名称: 金坛国家现代农业产业园  
朱林河蟹智慧养殖基地基  
础设施建设项目

子项:

KEY PLAN

DESIGNED BY 设计

DRAWN BY 制图

REVISION BY 校核

CHECKED BY 审核

STAMP

SHEET TITLE


人工浮岛三/四/五详图

SCALE 比例


SHEET NO. 图号

4-2


Date 日期 2024.02

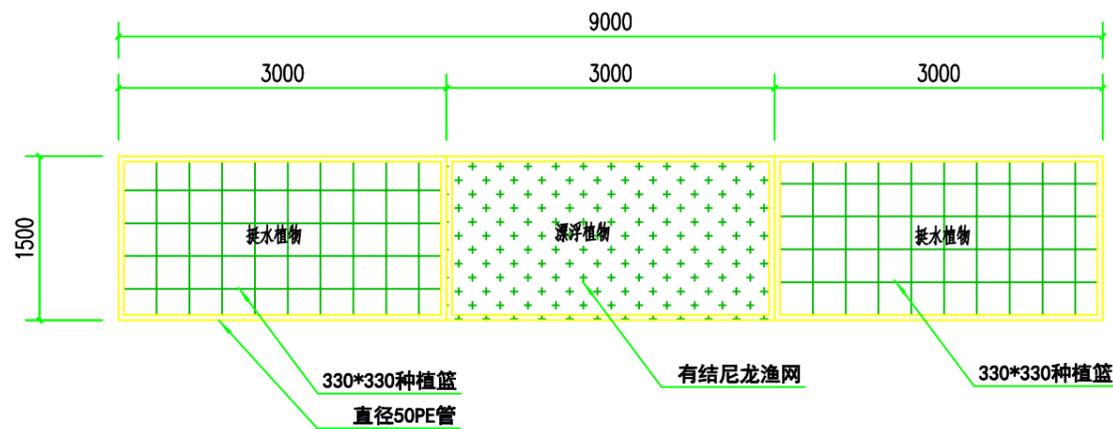

浮岛三平面图

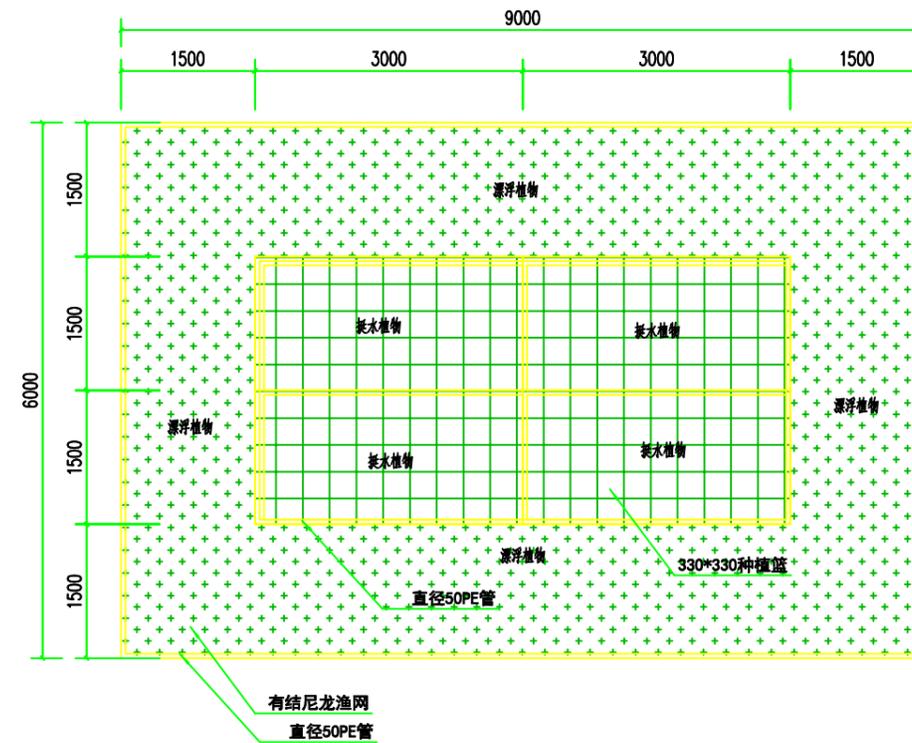

浮岛四平面图

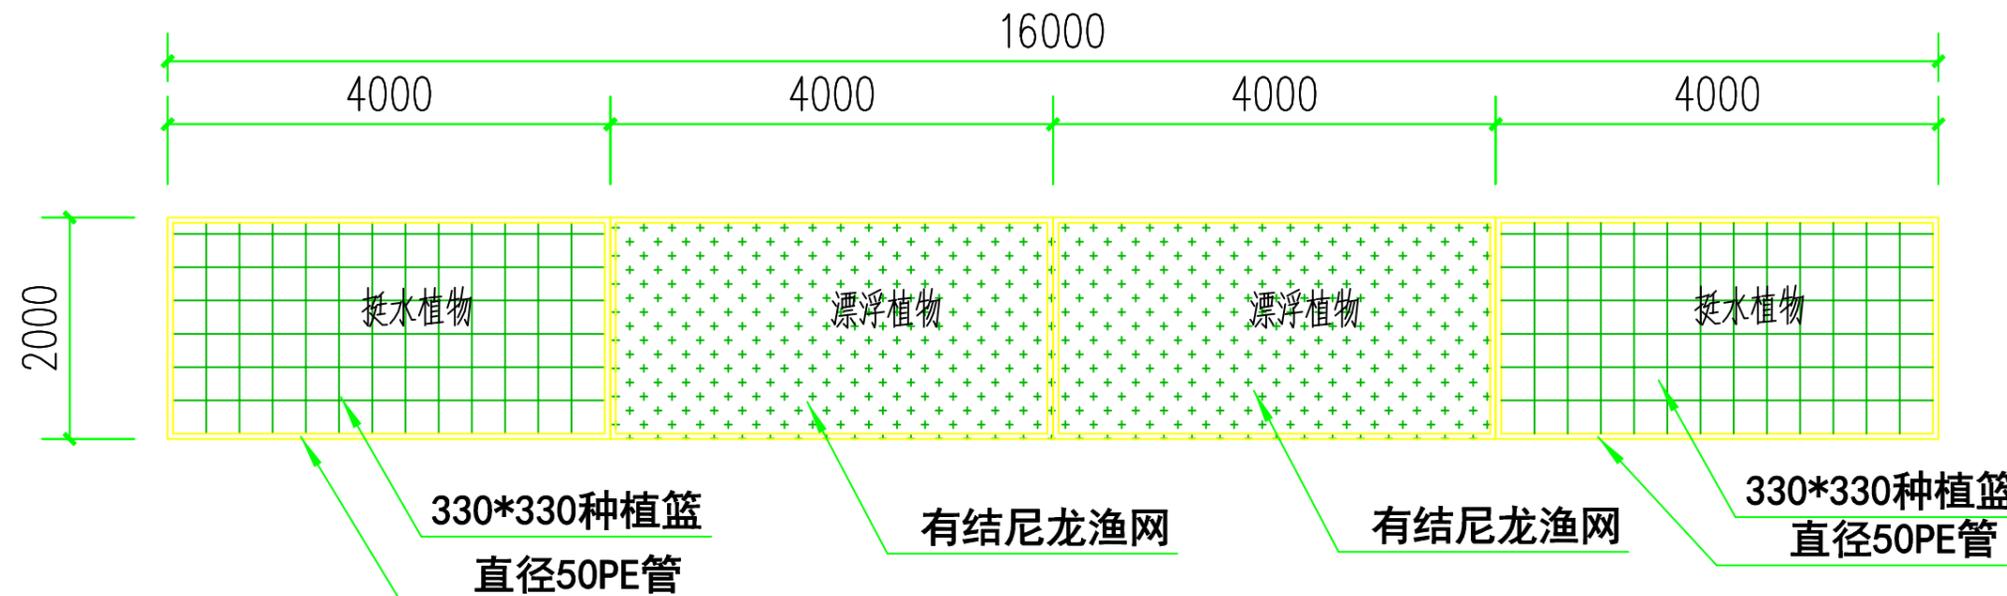

浮岛五平面图

说明:

- 1、本图尺寸标高以m计, 其它以mm计。
- 2、浮岛花坛主要由浮岛载体、挺水植物、漂浮植物。
- 3、挺水植物种植密度为16株/m<sup>2</sup>, 漂浮植物密度为100株/m<sup>2</sup>。每组浮岛4根直径50镀锌钢管固定。
- 4、挺水植物主要采用伞草、花叶美人蕉、黄菖蒲、花色鸢尾等, 漂浮植物主要采用铜钱草、聚草等植物。
- 5、具体安装位置参照总平面布置图。