



中国水产科学研究院淡水渔业研究中心  
FRESHWATER FISHERIES RESEARCH CENTER, CAFS

合作设计单位:

Notes:  
1. This drawing and design are copyright and no portion may be reproduced without the permission of the Company.  
2. Do not scale. Use written dimensions only.  
3. This drawing is to be read in conjunction with the Specification and Conditions of Contract.  
4. Drawing not showing the last revision are to be cancelled.

注意:  
1. 未经允许, 任何人不得私自制作任何部分之副本。  
2. 切勿以比例量取此图, 一切数据均以数字所示为准。  
3. 阅读此图时, 须同时阅读合同条款。  
4. 此图以最新版本为准, 其他旧版自动作废。

项目名称: 金坛国家现代农业产业园  
朱林河蟹智慧养殖基地基  
础设施建设项目

子项:

KEY PLAN

DESIGNED BY 设计

DRAWN BY 制图

REVISION BY 校对

CHECKED BY 审核

STAMP

SHEET TITLE


3-3~4-4剖面图

SCALE 比例


SHEET NO. 图号.

3-3

Date 日期 202402

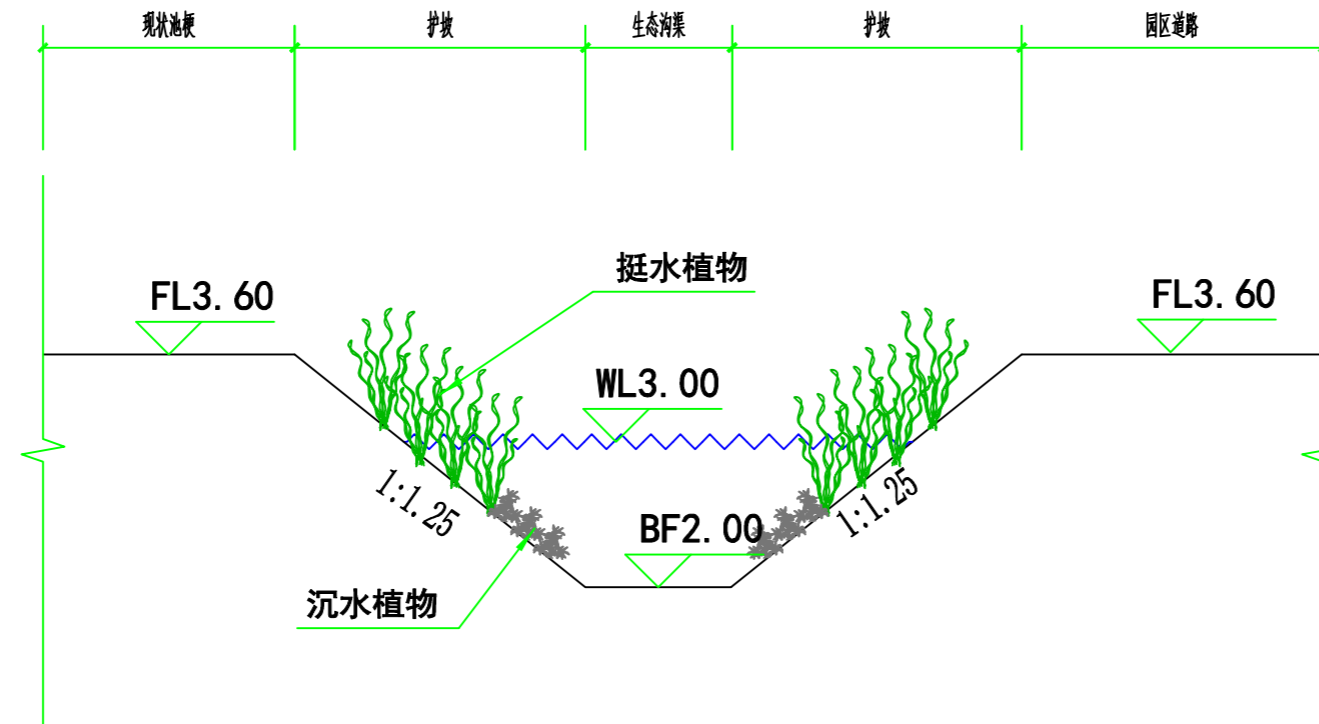

3-3剖面图

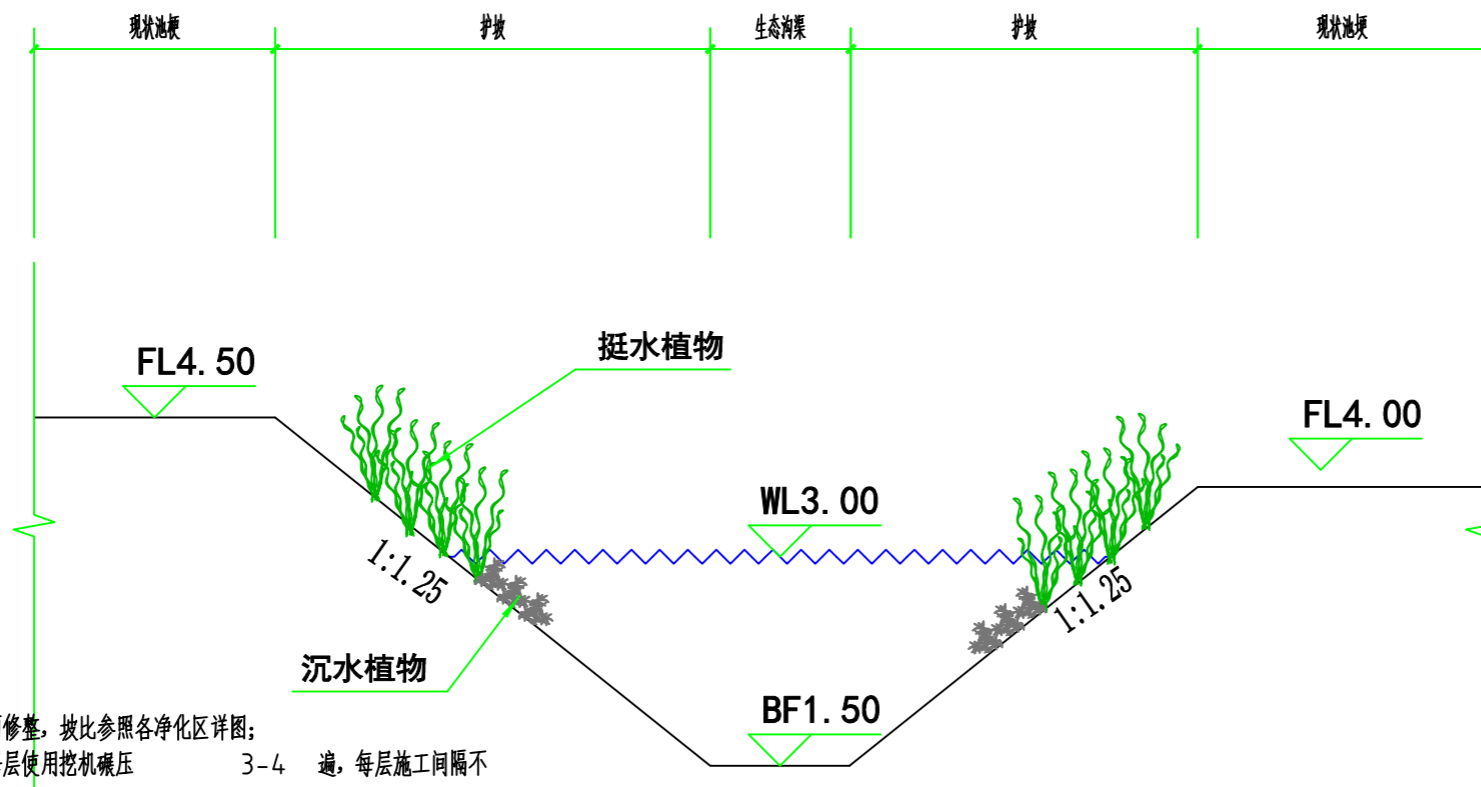

4-4剖面图

说明:

- 1、原有池埂清除表面杂草、枯木等杂物后进行坡面修整, 坡比参照各净化区详图;
- 2、池埂边坡修整为 50 公分一层夯实, 每层使用挖机碾压 3-4 遍, 每层施工间隔不少于 3 天, 夯实系数按照实际夯实度;
- 3、原净化区池塘晒塘后待池底淤泥干固后进行清淤挖方工程, 各净化区池塘池底完成面见净化区总图及详图;
- 4、图中单位: 标高为绝对高程, 以米计, 尺寸以毫米计, 未标注部分保持原有尺寸与标高。