



中国水产科学研究院淡水渔业研究中心
FRESHWATER FISHERIES RESEARCH CENTER, CAFS

合作设计单位:

Notes:
1. This drawing and design are copyright and no portion may be reproduced without the permission of the Company.
2. Do not scale. Use written dimensions only.
3. This drawing is to be read in conjunction with the Specification and Conditions of Contract.
4. Drawing not showing the last revision are to be cancelled.

注意:
1. 未经许可, 任何人不得私自制作任何部分之副本。
2. 切勿以比例量取此图。一切尺寸均以数字所示为准。
3. 参阅此图时, 须同时参阅合同规格书。
4. 此图以最新版本为准, 其他旧版自动作废。

项目名称: 金坛国家现代农业产业园
朱林河蟹智慧养殖基地基
础设施建设项目
子项:

KEY PLAN

DESIGNED BY 设计

DRAWN BY 制图

REVISION BY 校对

CHECKED BY 审核

STAMP

SHEET TITLE


过滤坝标准段详图二

SCALE 比例

SHEET NO. 图号

3-9

Date 日期 2024.02

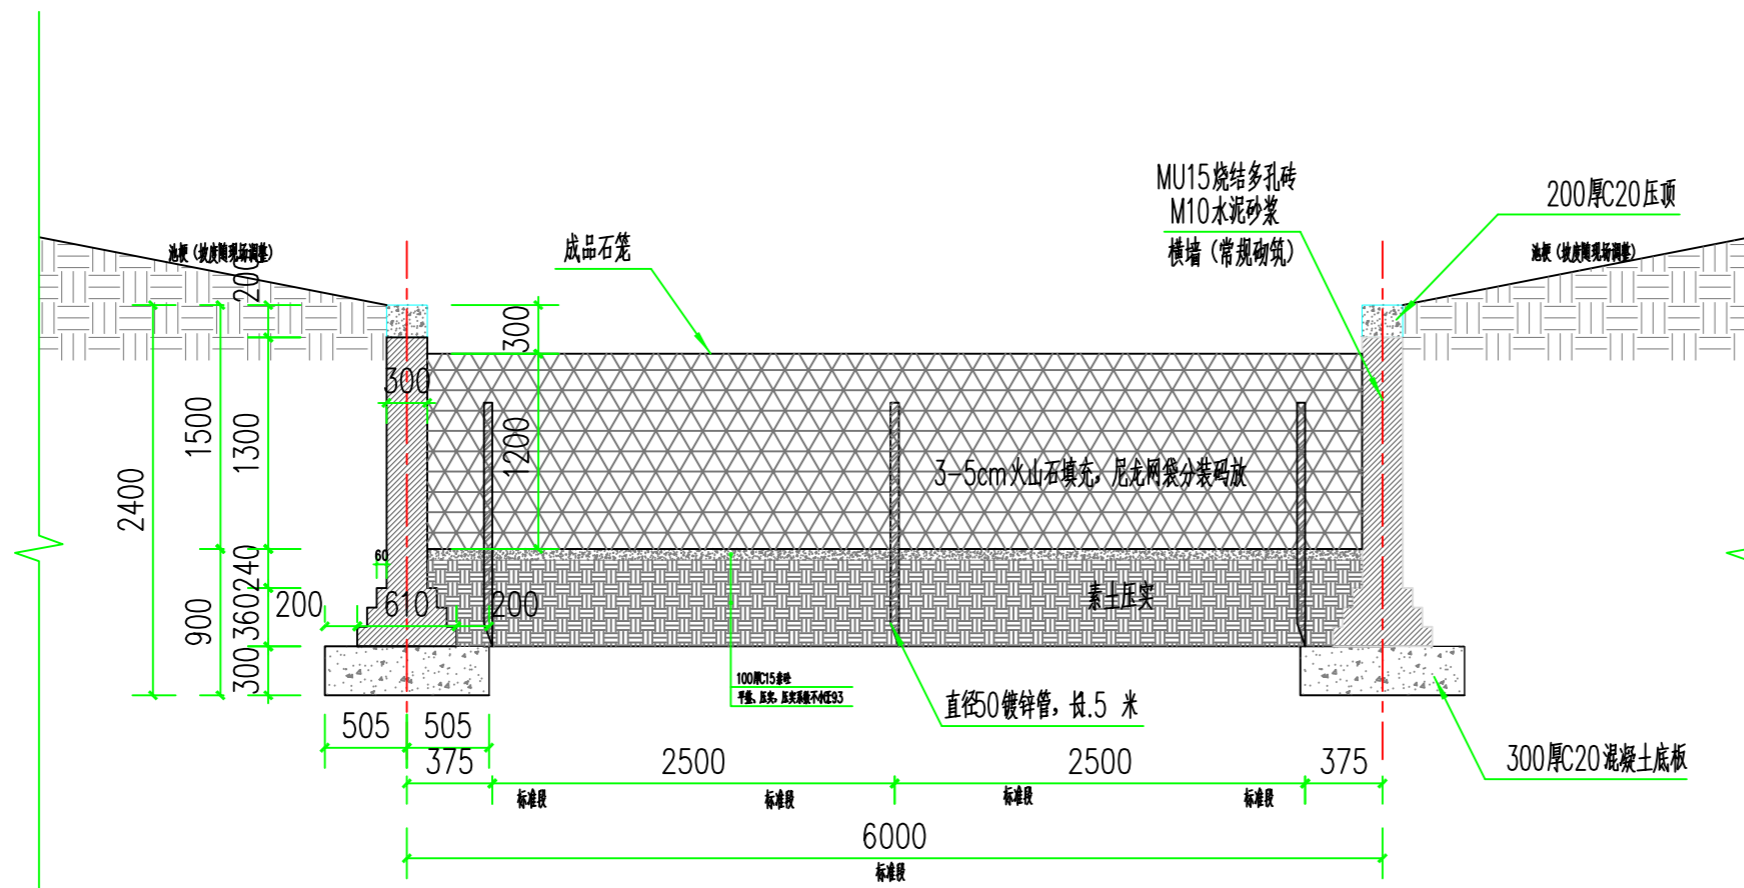

1-1 剖面图